

LEGEND


- PROJECT LIMITS (BASE BID)
- PROJECT LIMITS (ALTERNATE BID)

CITY OF ALEDO


CITY OF ALEDO - 2020 STREET RESURFACING STREETS RESURFACING PLAN		F.A. RTE.	SECTION	COUNTY	TOTAL SHEETS	SHEET NO.
SCALE: N/A		N/A	20-00046-00-R5	MERCER	14	8
SHEET 1	OF 2	SHEETS	STA: N/A	TO STA: N/A	CONTRACT NO.	
ILLINOIS FED. AID PROJECT						

Hutchison Engineering, Inc. <small>Jacksonville - Peoria - Quad Cities - Shorewood Since 1945</small>	USER NAME - SHUGHES	DESIGNED - RMB	REVISED -	DRAWN - SRH	REVISED -
	PLT SCALE - 1" = 20.000'	CHECKED - WSL	REVISED -		REVISED -
	PLT DATE - 5/8/2020	DATE - 2-17-20	REVISED -		

MODEL: D:\proj\2020 ST Resurfacing\ALED0\CADD\CADD StreetsResurfacing.dwg

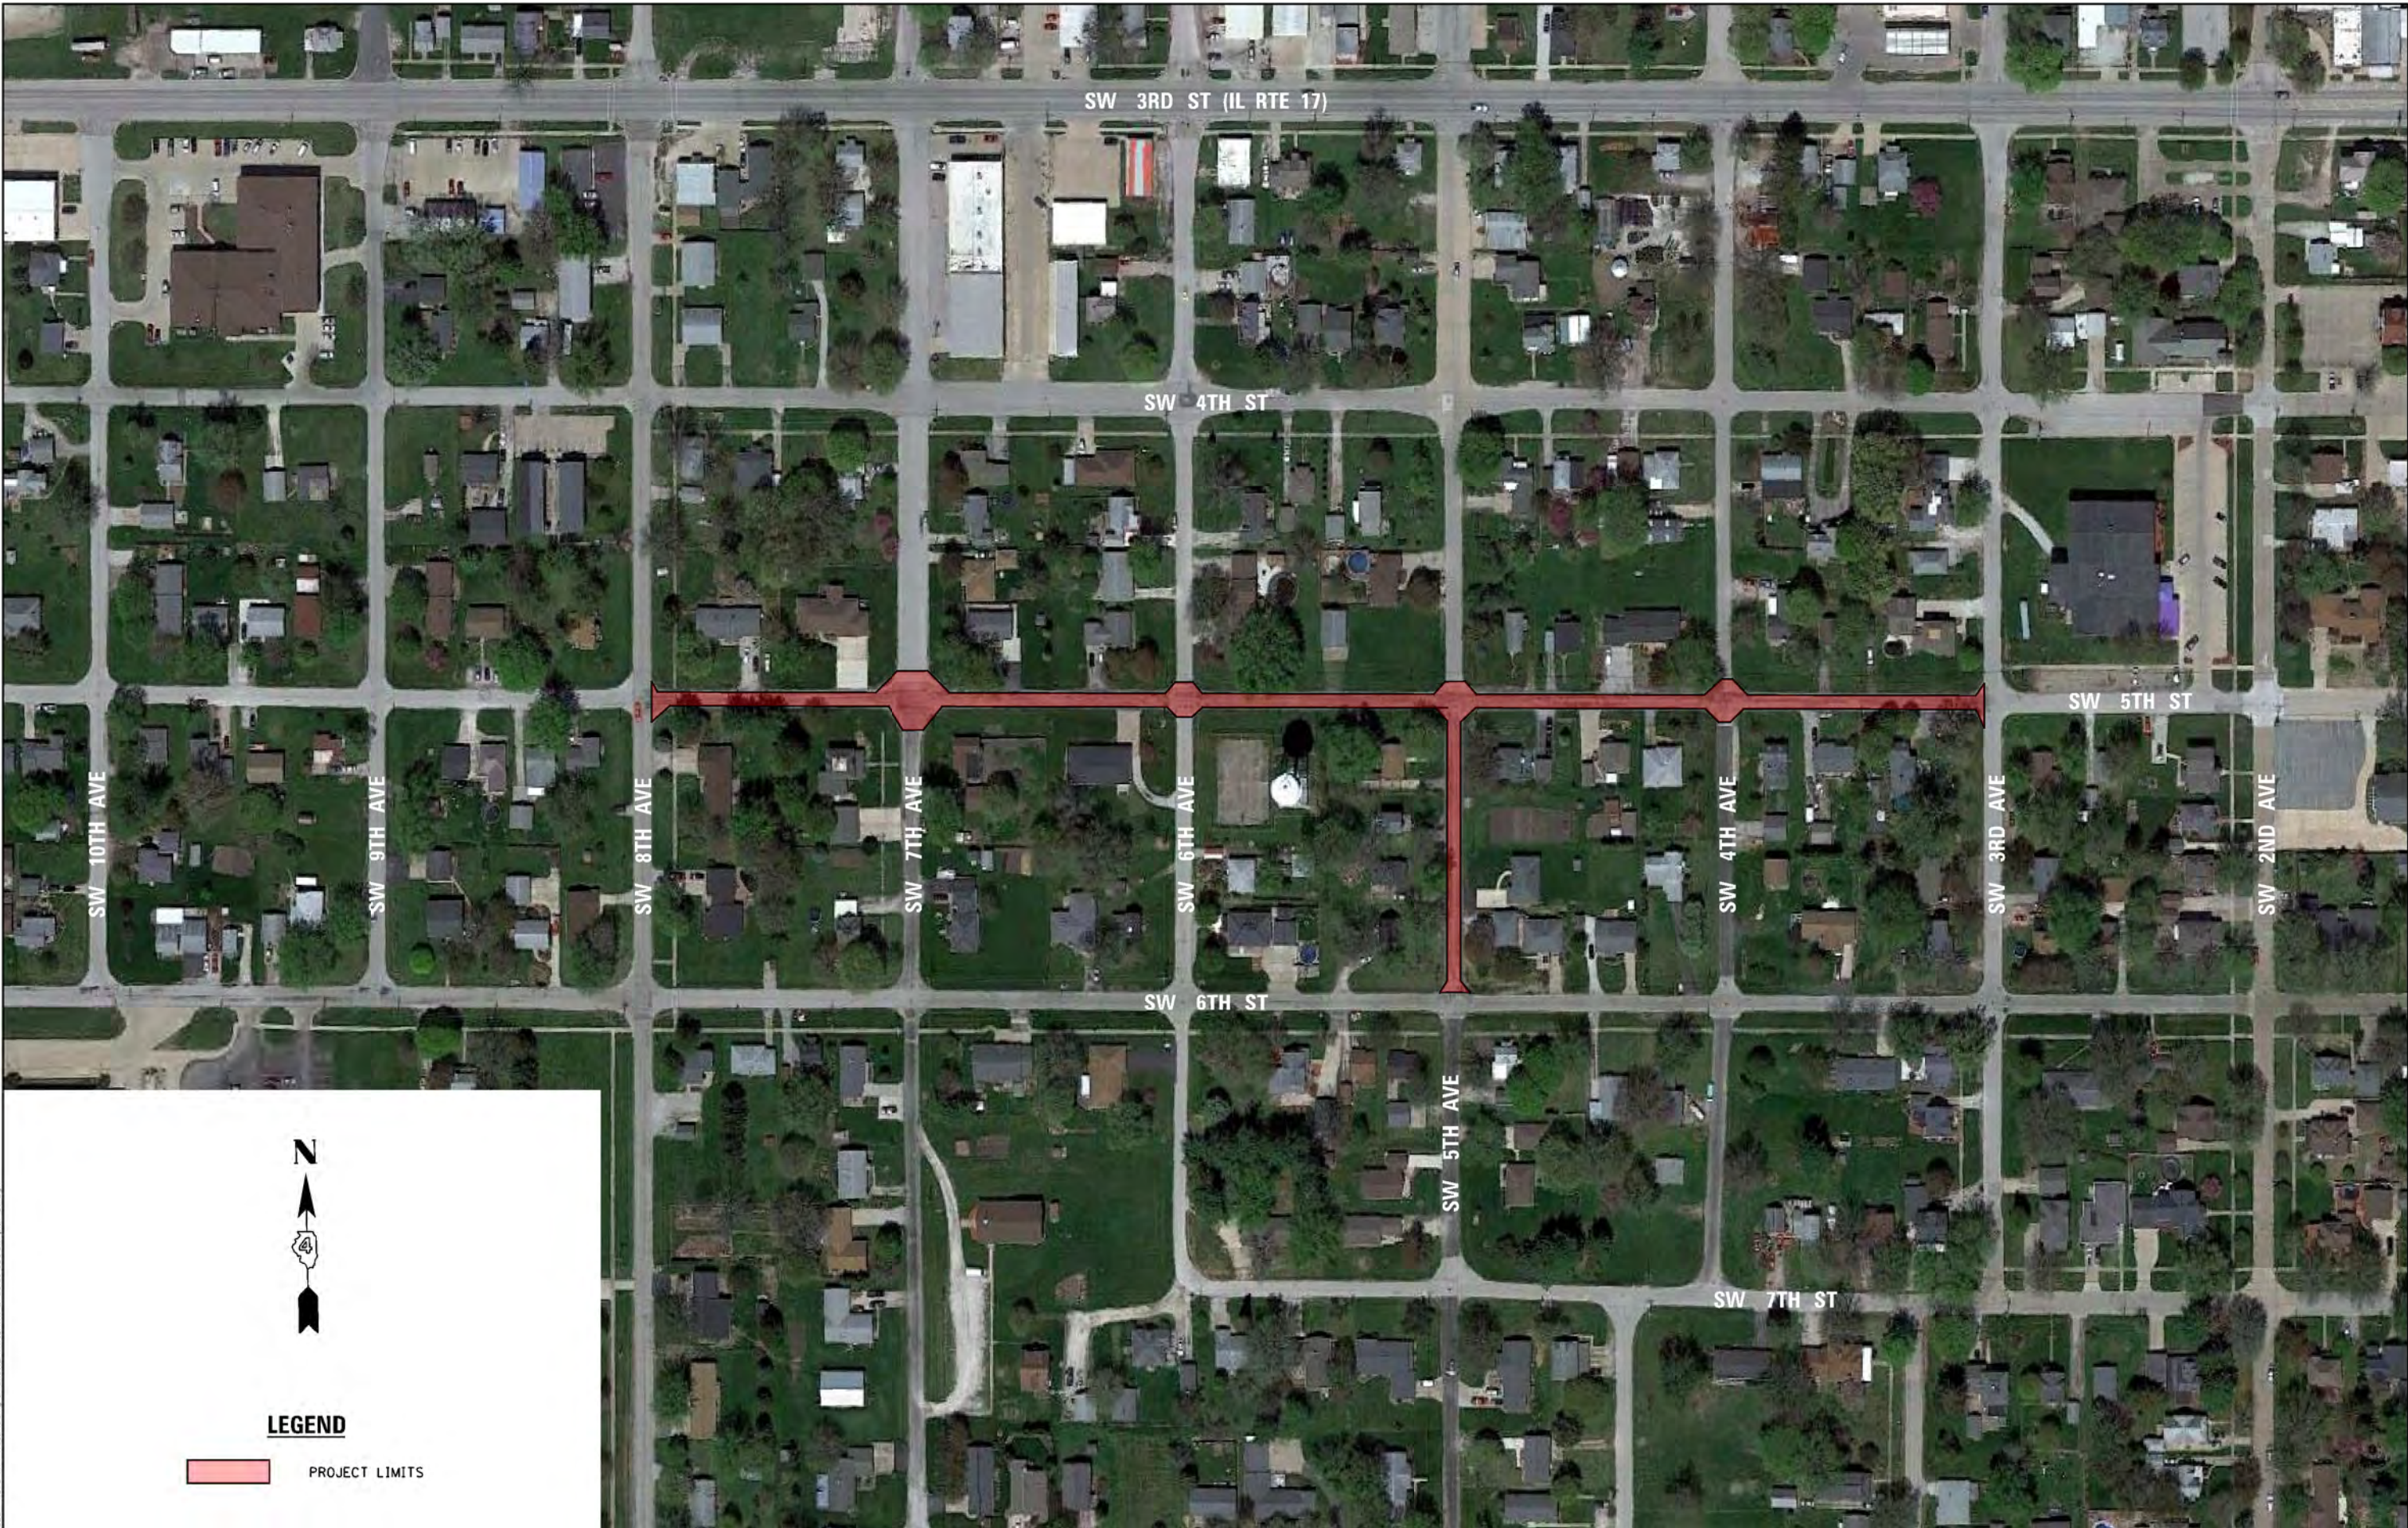

LEGEND

 PROJECT LIMITS

MICHEL DUBOIS
 PLS. DRAWN: VLS03E - 2020 INT. RESURFACING MANHOLE/CURB/CURB SHEETS/STREETS SW PLANS 02.dwg

Hutchison Engineering, Inc.
 Jacksonville • Peoria • Quad Cities • Shorewood
 Since 1945

USER NAME = Shughes
 PLOT SCALE = 2,000' / 1"

DESIGNED - RMB
 DRAWN - SRH
 CHECKED - WSL
 DATE - 2-17-20

REVISED -
 REVISED -
 REVISED -
 REVISED -

CITY OF ALEDO

**CITY OF ALEDO - 2020 STREET RESURFACING
 STREETS RESURFACING PLAN**

SCALE: N/A SHEET 2 OF 2 SHEETS STA: N/A TO STA: N/A

F.A. RTE.	SECTION	COUNTY	TOTAL SHEETS	SHEET NO.
N/A	20-00046-00-R5	MERCER	14	9
CONTRACT NO.				
ILLINOIS FED. AID PROJECT				